


NOTES:

1. SURFACE CONTOURS CREATED FROM DIGITAL TERRAIN MODEL BY LIDAR METHODS FROM ROBERT PECCIA & ASSOCIATES, INC.
2. HORIZONTAL DATUM = NAD83 MONTANA STATE PLANE, VERTICAL DATUM = NAVD88
3. CONTOUR INTERVAL = 1 FT.
4. HABITAT IMPROVEMENT LOCATIONS SHOWN ARE APPROXIMATE. FINAL LOCATIONS SHALL BE APPROVED BY ENGINEER.
5. LARGE WOOD HABITAT IMPROVEMENTS SHALL BE EITHER EMBEDDED RIFFLE LOG OR BANK ROOT WAD AS DETERMINED BY ENGINEER.
6. ACCESS ROUTES AND EQUIPMENT FOR HABITAT IMPROVEMENTS SHALL BE SELECTED TO MINIMIZE DISTURBANCE TO EXISTING VEGETATION & SOILS.
7. USE ONSITE SALVAGE VEGETATION AND MATERIALS WHERE AVAILABLE AND APPROVED BY ENGINEER.
8. FOR POOL HABITAT IMPROVEMENTS, CONTRACTOR SHALL PRESERVE STREAM BANK STABILITY AND VEGETATION IF POSSIBLE. LIMIT ALTERATIONS TO POOL SECTION STREAMBED DIMENSIONS AS DIRECTED BY ENGINEER.

LEGEND

- WOOD HABITAT
- POOL HABITAT

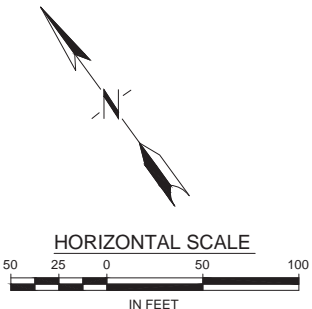

80% DESIGN - NOT FOR CONSTRUCTION

VERIFY SCALE! THESE PRINTS MAY BE REDUCED. LINE BELOW MEASURES ONE INCH ON ORIGINAL DRAWING. MODIFY SCALE ACCORDINGLY!	REVISIONS			
	NO.	DESCRIPTION	DATE	BY



Engineers
Surveyors
Scientists
Planners


3011 Palmer St.
Missoula, MT 59808

Phone: (406) 542-8880
Fax: (406) 542-4801


COPYRIGHT © MORRISON-MAIERLE, INC., 2014

DRAWN BY: CRH
DSGN. BY: MDB
APPR. BY: RJA
DATE: ***
Q.C. REVIEW
BY: ***
DATE: ***

DEER LODGE COUNTY	FRENCH CREEK RESTORATION IN FRENCH GULCH	PROJECT NUMBER 5002.004
	MONTANA	SHEET NUMBER ---
HABITAT IMPROVEMENT AREA 2		DRAWING NUMBER C-11

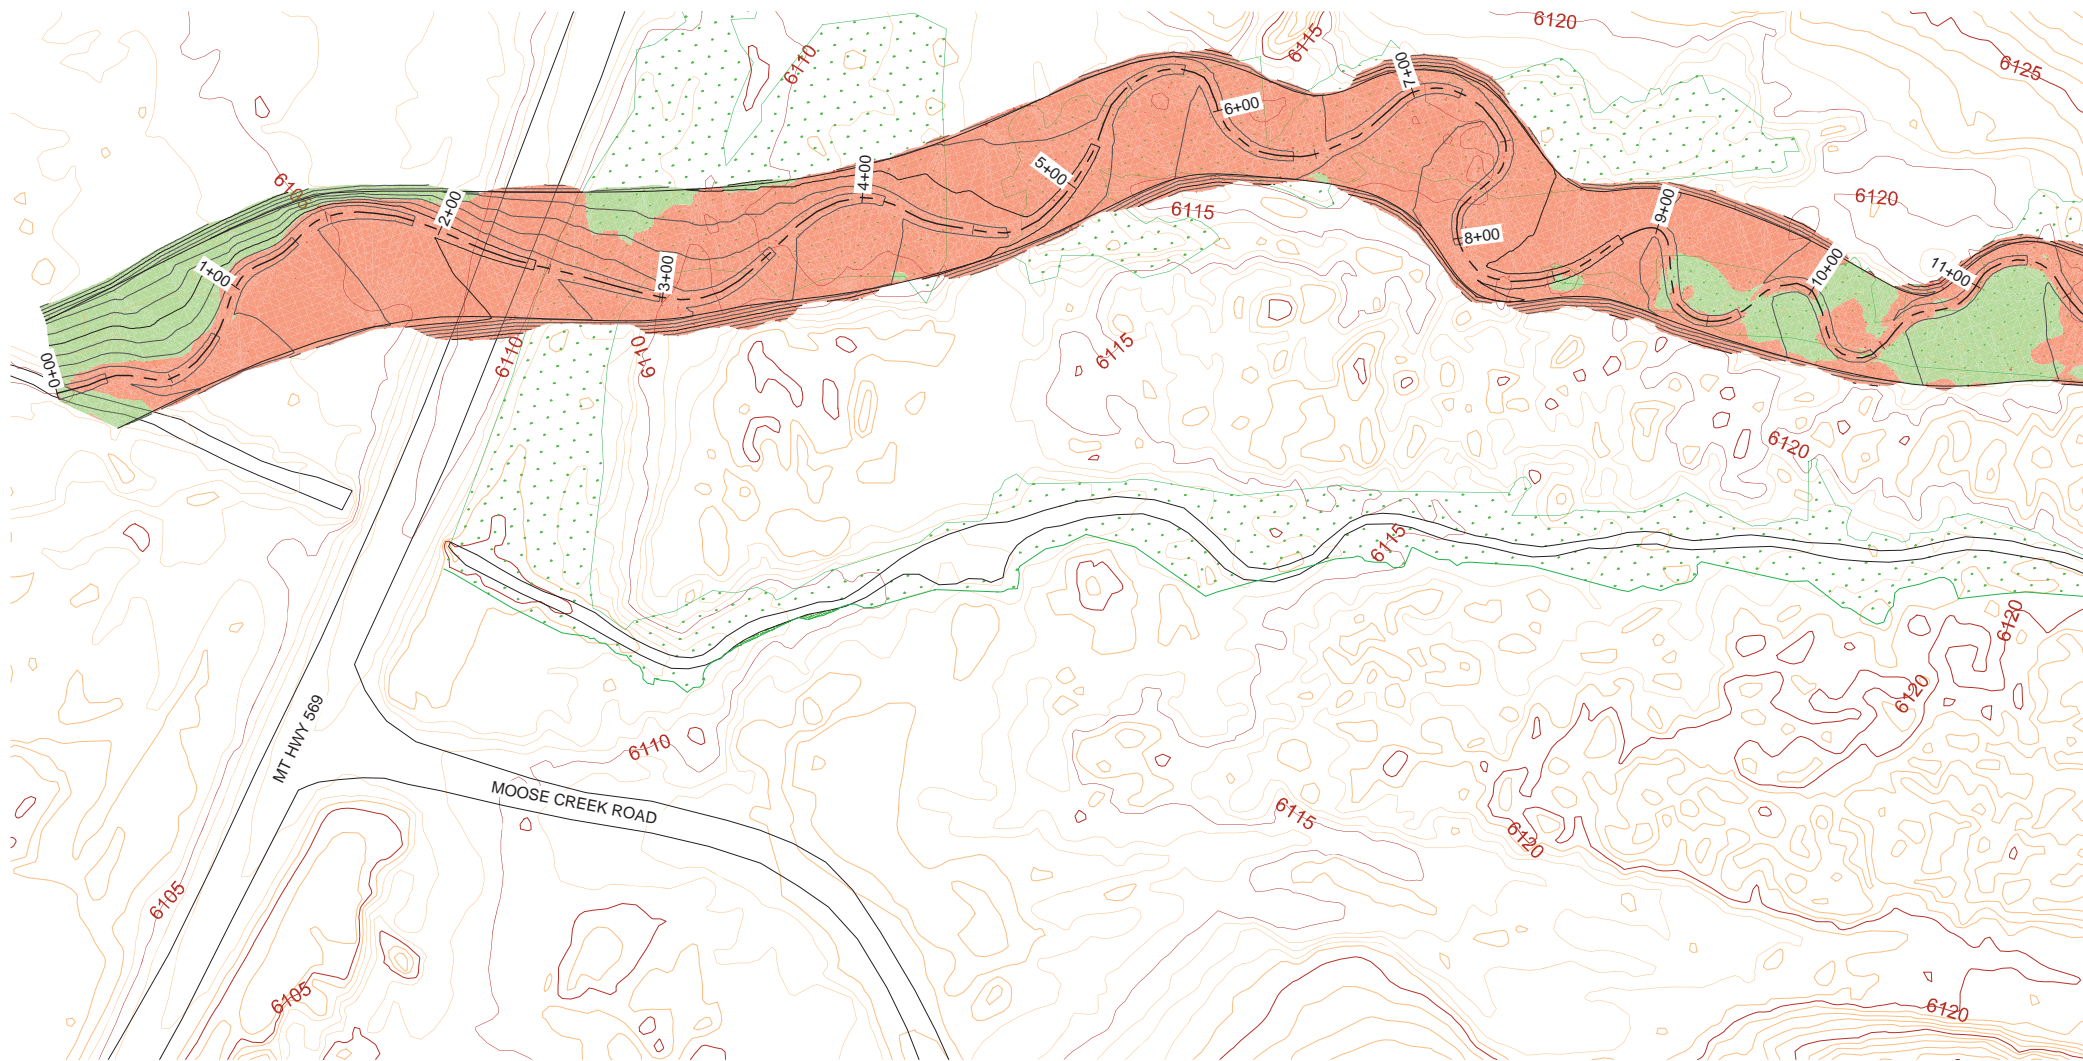

- NOTES:**
- 1. SURFACE CONTOURS CREATED FROM DIGITAL TERRAIN MODEL BY LIDAR METHODS FROM ROBERT PECCIA & ASSOCIATES, INC.
 - 2. HORIZONTAL DATUM = NAD83 MONTANA STATE PLANE, VERTICAL DATUM = NAVD88
 - 3. CONTOUR INTERVAL = 1 FT.
 - 4. SOLID RED HATCH DENOTES AREA OF CUT.
 - 5. SOLID GREEN HATCH DENOTES AREA OF FILL.

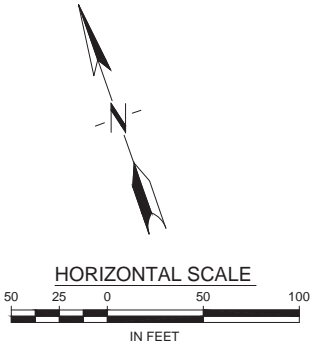

80% DESIGN - NOT FOR CONSTRUCTION

VERIFY SCALE! THESE PRINTS MAY BE REDUCED. LINE BELOW MEASURES ONE INCH ON ORIGINAL DRAWING. <div></div> MODIFY SCALE ACCORDINGLY!	REVISIONS				 MORRISON MAIERLE, INC. <i>An Employee-Owned Company</i>	3011 Palmer St. Missoula, MT 59808 Phone: (406) 542-8880 Fax: (406) 542-4801	Engineers Surveyors Scientists Planners	DRAWN BY: CRH DSGN. BY: MDB APPR. BY: RJA DATE: *** Q.C. REVIEW BY: *** DATE: ***	FRENCH CREEK RESTORATION IN FRENCH GULCH		PROJECT NUMBER 5002.004
	NO.	DESCRIPTION	DATE	BY					DEER LODGE COUNTY	MONTANA	SHEET NUMBER ---
									RESTORATION AREA 1 STA 0+00 TO 11+00 EARTHWORK		DRAWING NUMBER C-12

R:\5002\004\ACAD\SHEETS\RESTORATION AREA 1 EARTHWORK 1.DWG PLOTTED BY: CHRISTOPHER HAWKINS ON Mar/20/2014

COPYRIGHT © MORRISON-MAIERLE, INC., 2014